



N:\Engineering\Road and Bridge Standards Revised\Road & Bridge Standards Revised February 2005\REVISED DRAWINGS\COPY of FINISHED\StreetLight.dwg, 4/11/2005 10:48:59 AM, gyoung

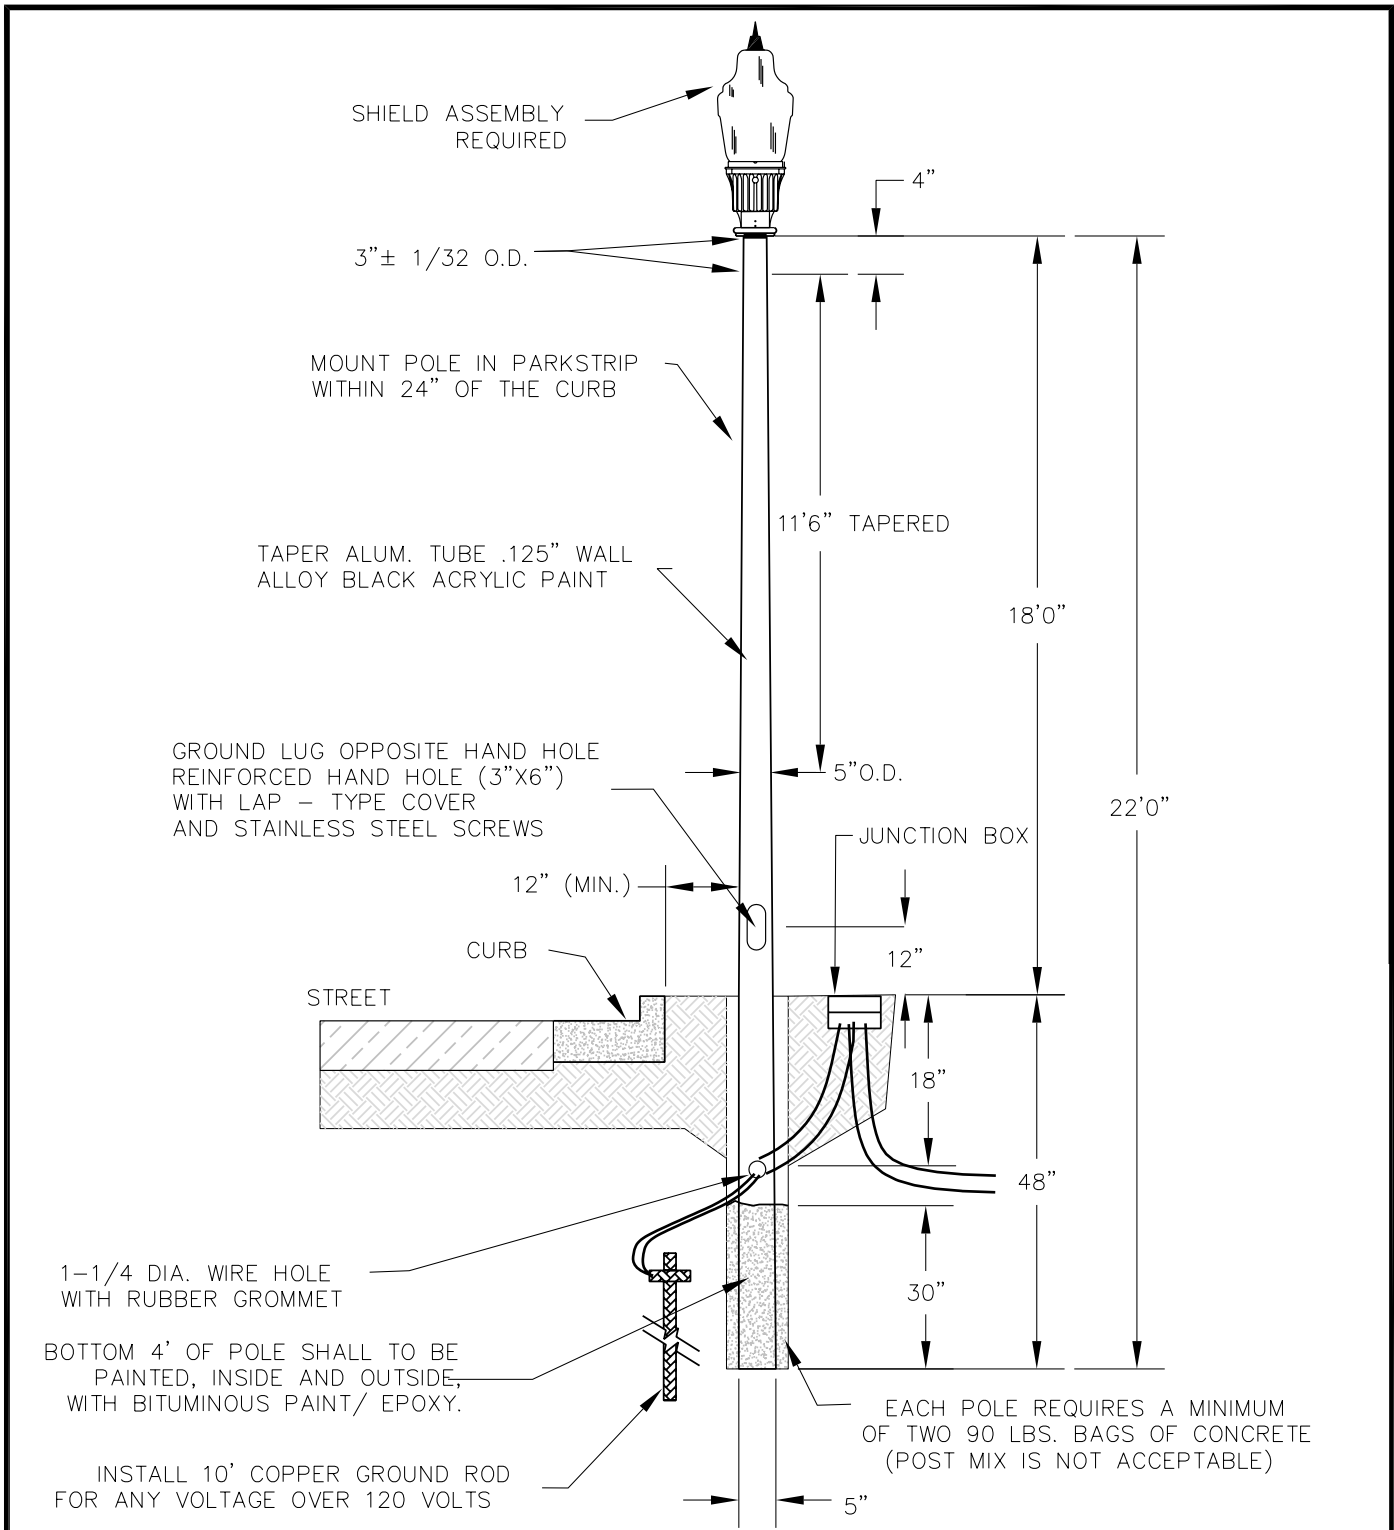

## STANDARD STREET LIGHT DETAIL

NO SCALE

1	APPROVED		SEPT. 04		STANDARD DETAIL SL-01 STANDARD STREET LIGHT
NO.	AUTHORIZED BY	REVISIONS	DATE		